



LAMELA 1

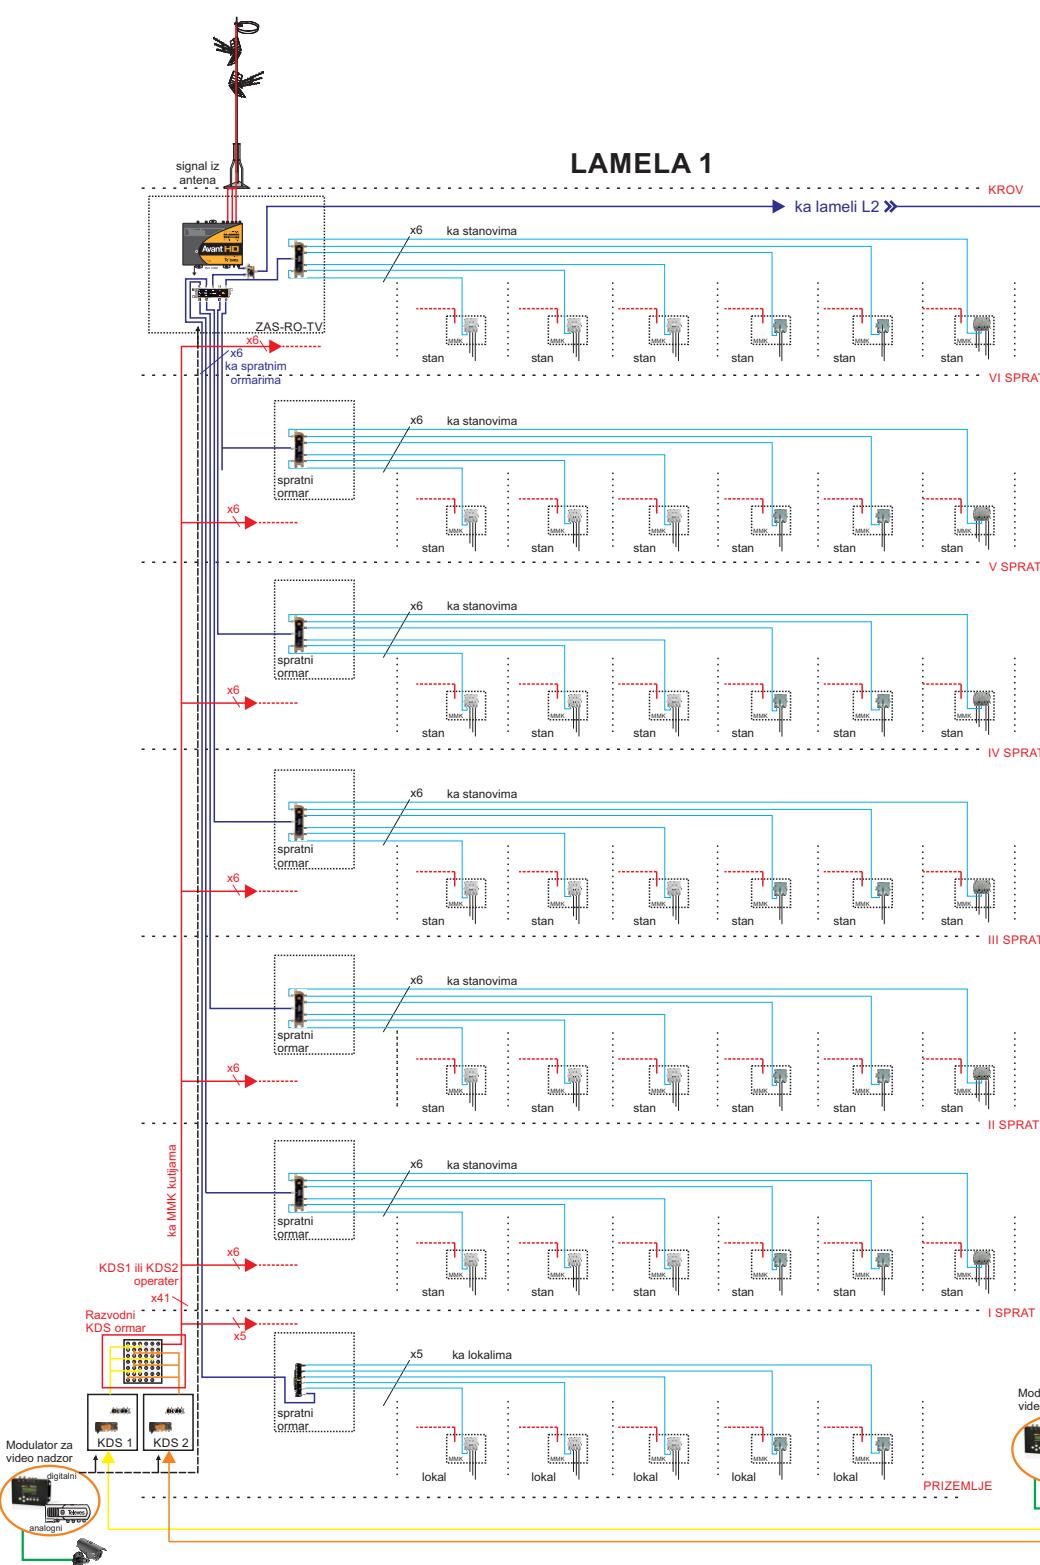

LAMELA 2

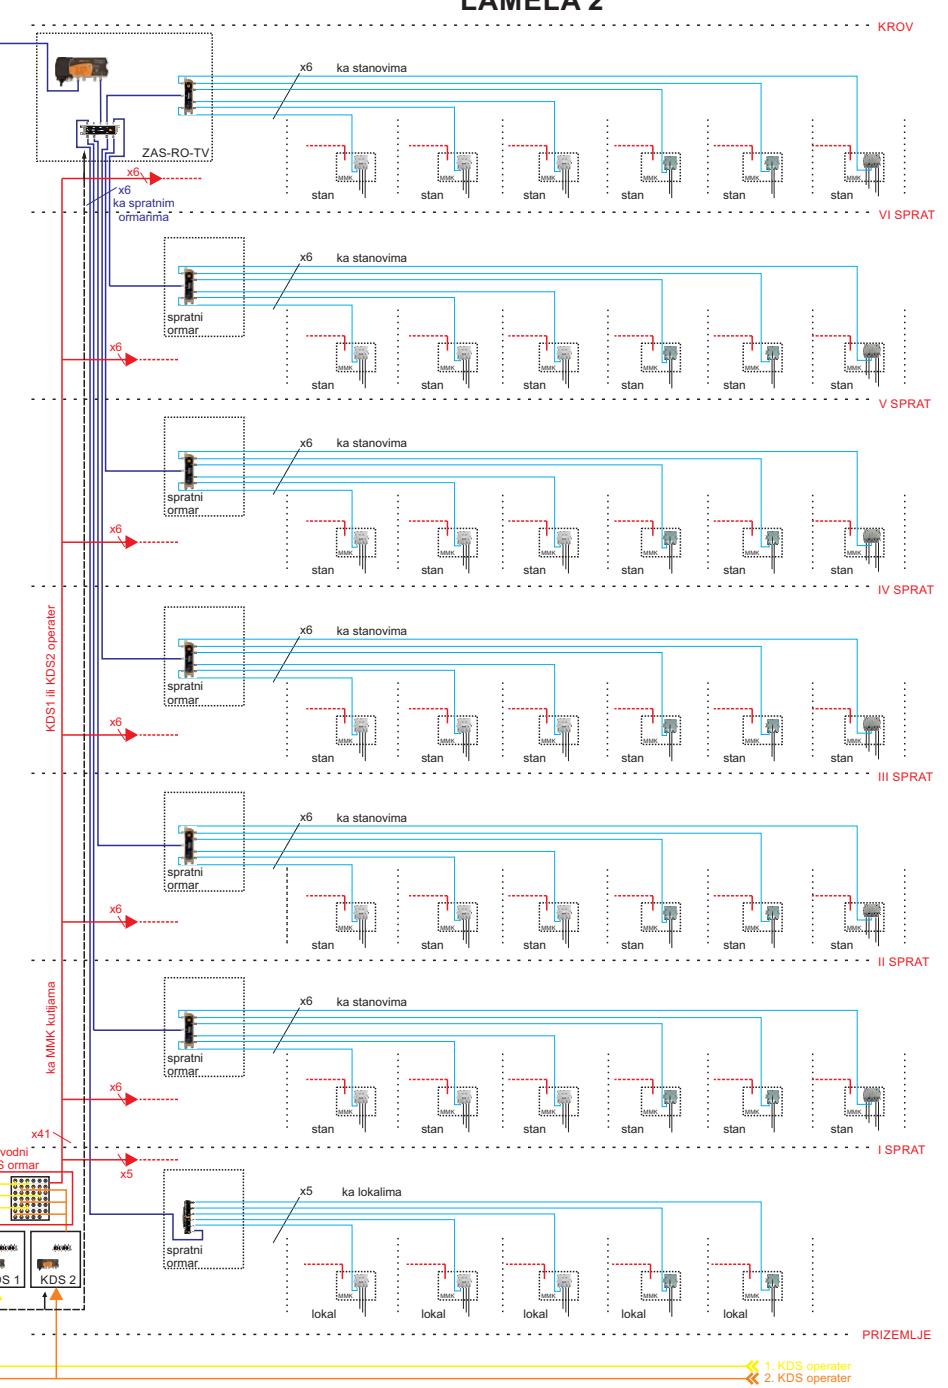

PRIZEMLJE

1. KDS operater
2. KDS operater